


GENERAL NOTES:

- DO NOT SCALE DRAWINGS.
- VERIFY ALL DIMENSIONS IN FIELD & NOTIFY DAC INTERNATIONAL OF ANY DISCREPANCIES.
- THIS DRAWING IS THE EXCLUSIVE PROPERTY OF "DAC INTERNATIONAL" AND SHALL NOT BE REPRODUCED OR USED WITHOUT WRITTEN AUTHORIZATION.

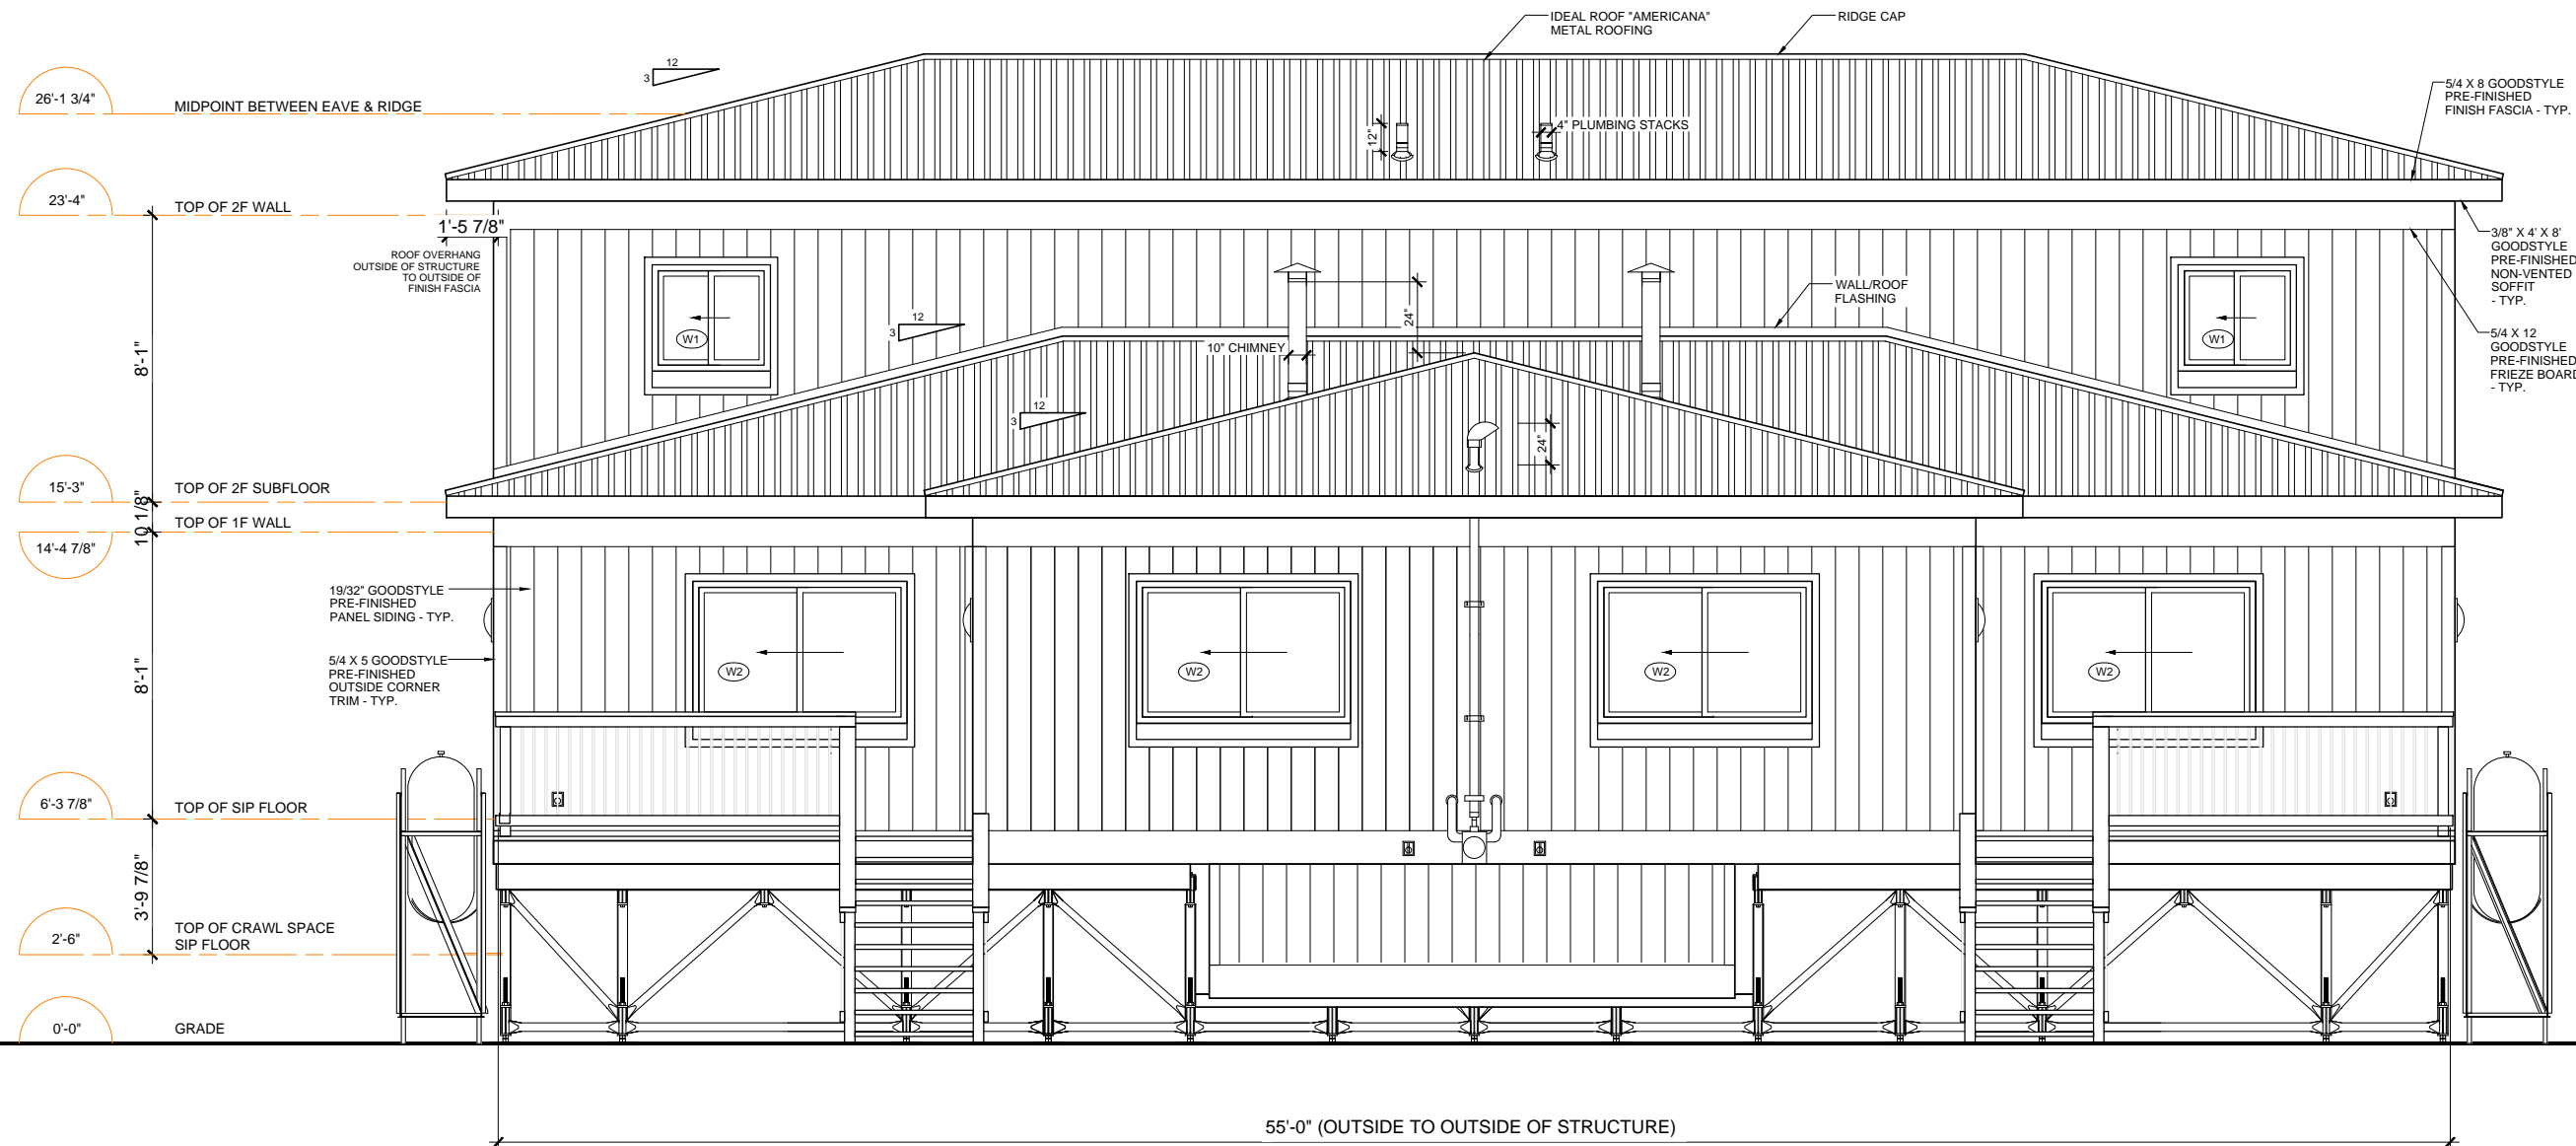

No.	ITEM	DATE
12.	5/8" HOLD-DOWN PLYWOOD ADDED @ FOUNDATION	2011.08.18
11.	ADD CHIMNEY & METER BASE	2011.07.27
10.	CRAWLSPACE DOOR REMOVED	2011.06.28
9.	ROOF OVERHANG, TRIM REVISED	2011.06.27
8.	CRAWLSPACE WIDTH INCREASED BY 12" ON BOTH SIDES, FOUNDATION REVISED	2011.06.27
7.	CRAWLSPACE WIDTH REDUCED BY 12" ON BOTH SIDES	2011.06.21
6.	SKIRTING REMOVED, FOUNDATION EXPOSED	2011.06.17
5.	LIVING/DINING WINDOW 12" SMALLER (W2)	2011.06.13
4.	OIL TANK MOVED TO SIDE OF HOUSE, FRONT STAIR LOCATION MOVED	2011.06.15
3.	SKIRTING UNDER FRONT DECK AND WIND PORCH ADDED	2011.06.14
2.	SOLAR PORCH WINDOW 12" SMALLER (W2)	2011.06.13
1.	EXTERIOR OPENING SIZES & LOCATIONS MODIFIED TO HAVE PT. LOADS AT WALL PANEL JOINTS	2011.05.30

REVISIONS



3228 MOODIE DRIVE, BUILDING 14
 STATION H, OTTAWA, ONTARIO, CANADA K2H 7V1
 TEL: +1-613-838-6145 FAX: +1-613-838-6146
 e-mail: info@dac.ca website: www.dac.ca

CLIENT/PROJECT NAME:
 NUNAVUT DUPLEX

PROJECT NUMBER:
 CNUN006

DRAWING NAME:
 FRONT ELEVATION

SCALE:	DATE DRAWN:	DRAWING NUMBER:
3/16"=1'-0"	2011.05.11	A-05
DRAWN BY:	CHECKED BY:	
K.R.	J.A.	
	LAST REVISION:	
	2011.07.27	